

lincoln drill hall


Large Dance Floor Plan



Position Of U/S Blacks

Position Of Dance Floor (10m X 10 m)

Positin Of Retractable Seating

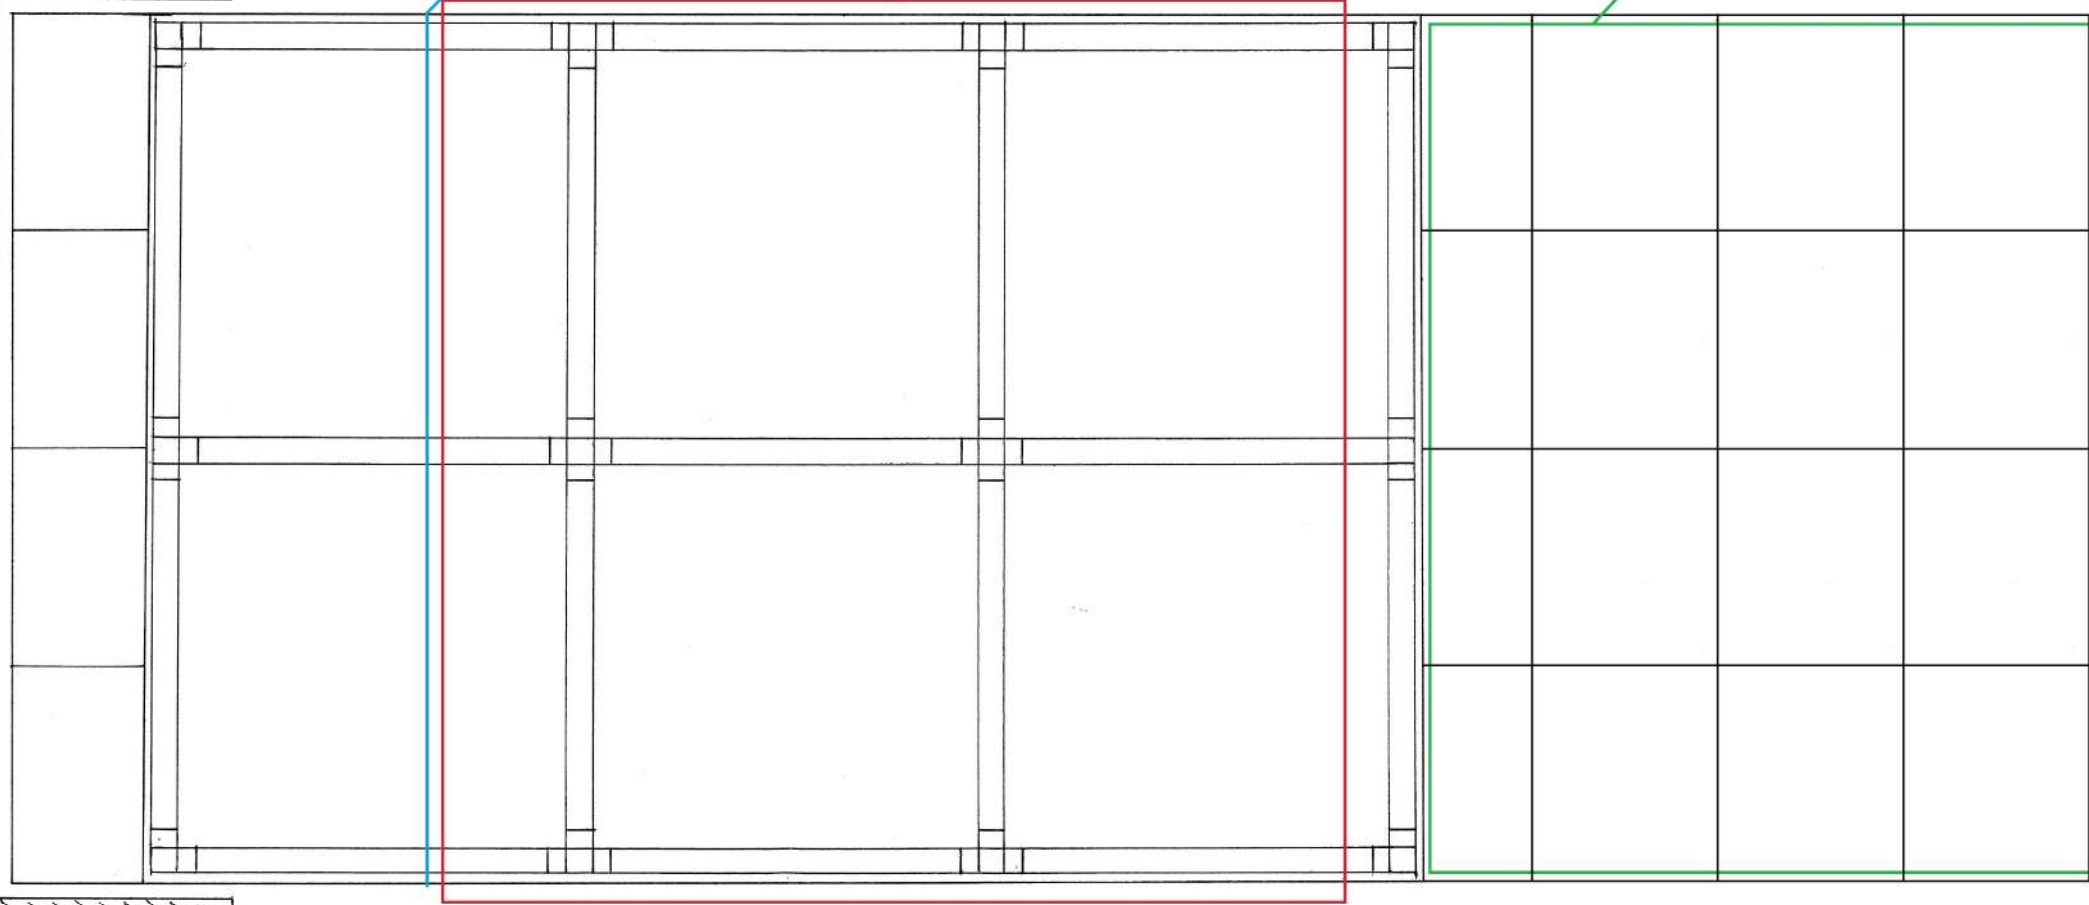

Note:
6 x Full width non-fixed scaff bars available
6 x 2m booms available
Not to scale